



GROUND FLOOR

Entry Feature	800 SF
Covered Walkway	1,726
Foyer	1,634
Sanctuary	4,432
Pulpit Platform	960
Cry Room 1	132
Cry Room 2	148
Control Booth	157
Storage I	611
Youth Ministry	541
Stair 1	72
Stair 2	144
Stair 3	150
Stair 4	93
Hallway 1	582
Hallway 2	544
Hallway 3	496
Pastor's Office	233
Pastor's Toilet / Shower	90
Pastor's Wife	255
Office 3	150
Office 4	150
Copy Room	135
Reception	187
CR 1 (Preschool)	638
CR 2 (Preschool)	690
CR 3 (Preschool)	720
CR 4 (Preschool / Nursery)	645
Multipurpose Room	812
Kitchen	267
Men's Restroom	235
Women's Restroom	265
Janitor	35

Subtotal Ground Floor Area 18,729 SF

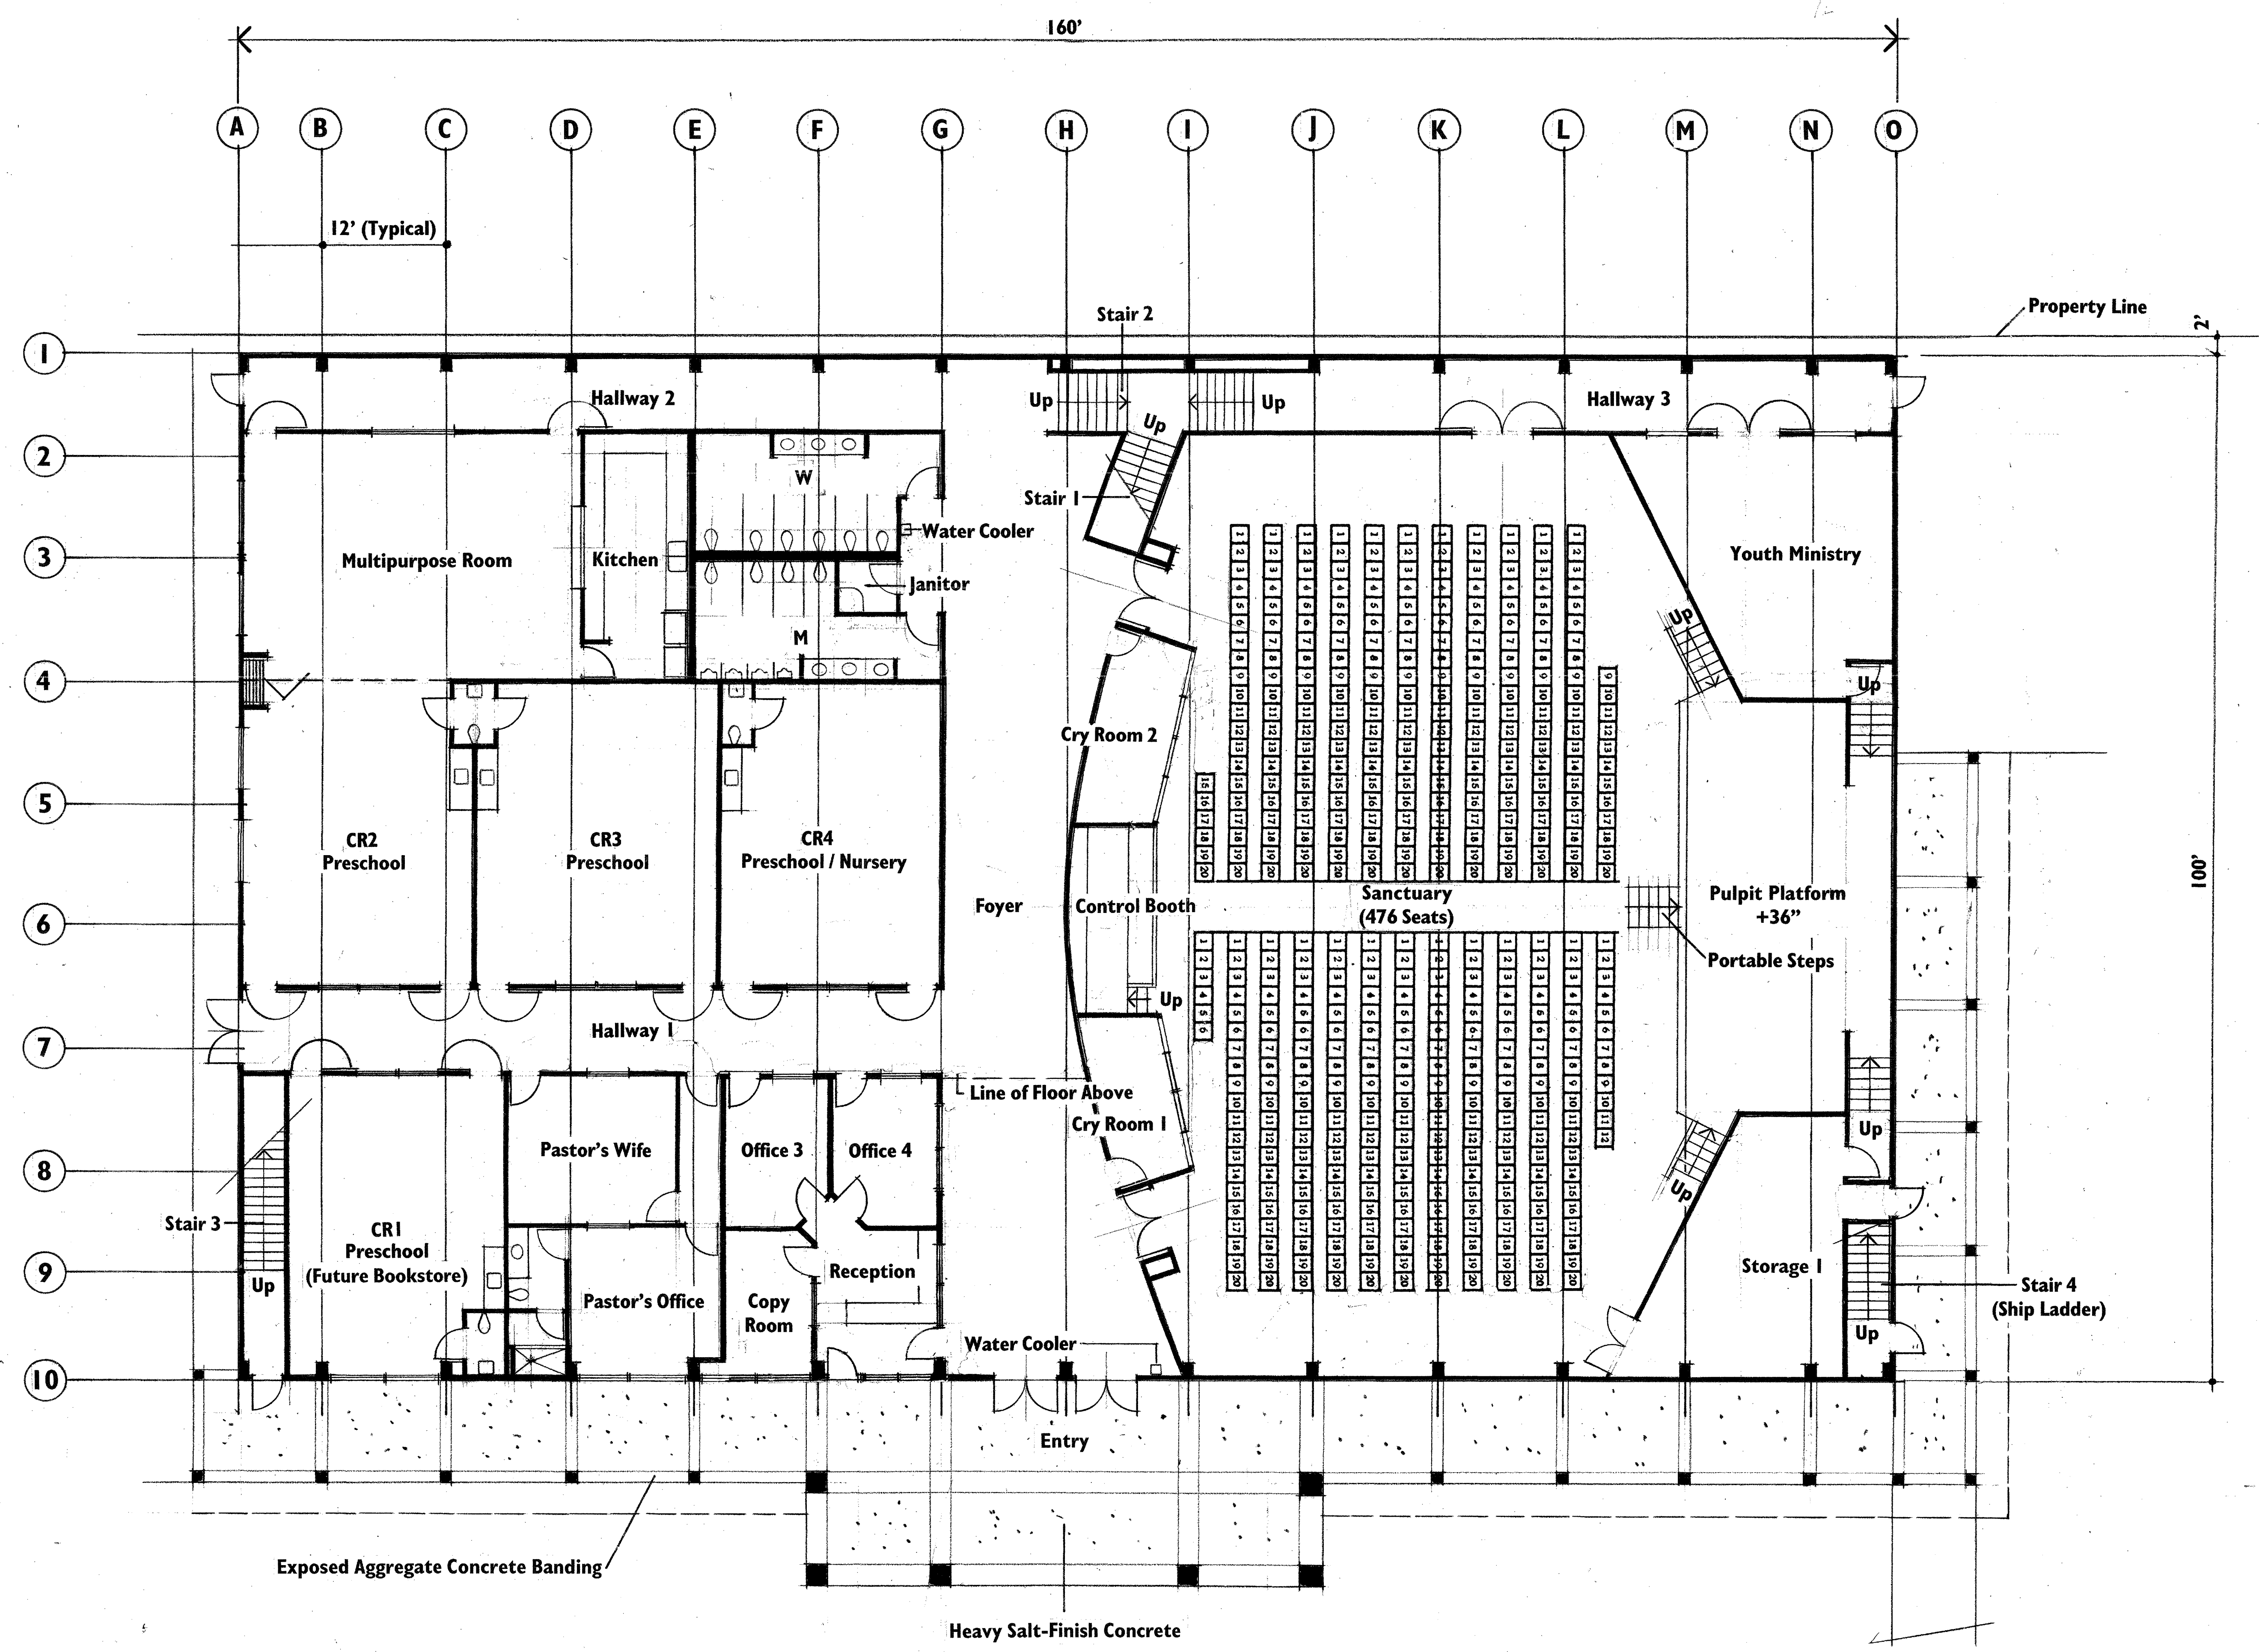

Ground Floor Plan

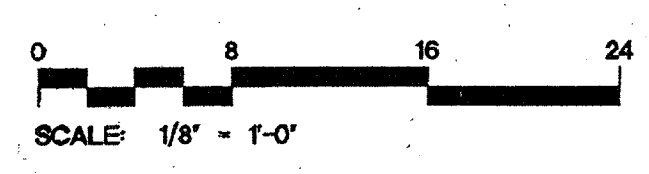

CALVARY CHAPEL WEST OAHU

GENESYS
DESIGN
GROUP
INCORPORATED
ARCHITECTURE
PLANNING
INTERIOR DESIGN

Exhibit 2

Revised March 13, 2007
GDGI No. 20068