


SECOND FLOOR

CR 5	630
CR 6	630
CR 7 (Office)	630
CR 8	660
CR 9	660
CR 10	660
CR 11 (Computer Lab)	1,082
Girl's Restroom	420
Boy's Restroom	367
Janitor	50
Hallway 4	115
Hallway 5	831
Hallway 6	612
Hallway 7	287
Storage 2	164
Video	173
Tape Ministry	164
Mechanical 1	1,057
Mechanical 2	425


Subtotal Second Floor Area 9,617 SF

Total LUO Floor Area 28,346 SF

Total Enclosed Building Area 25,820 SF

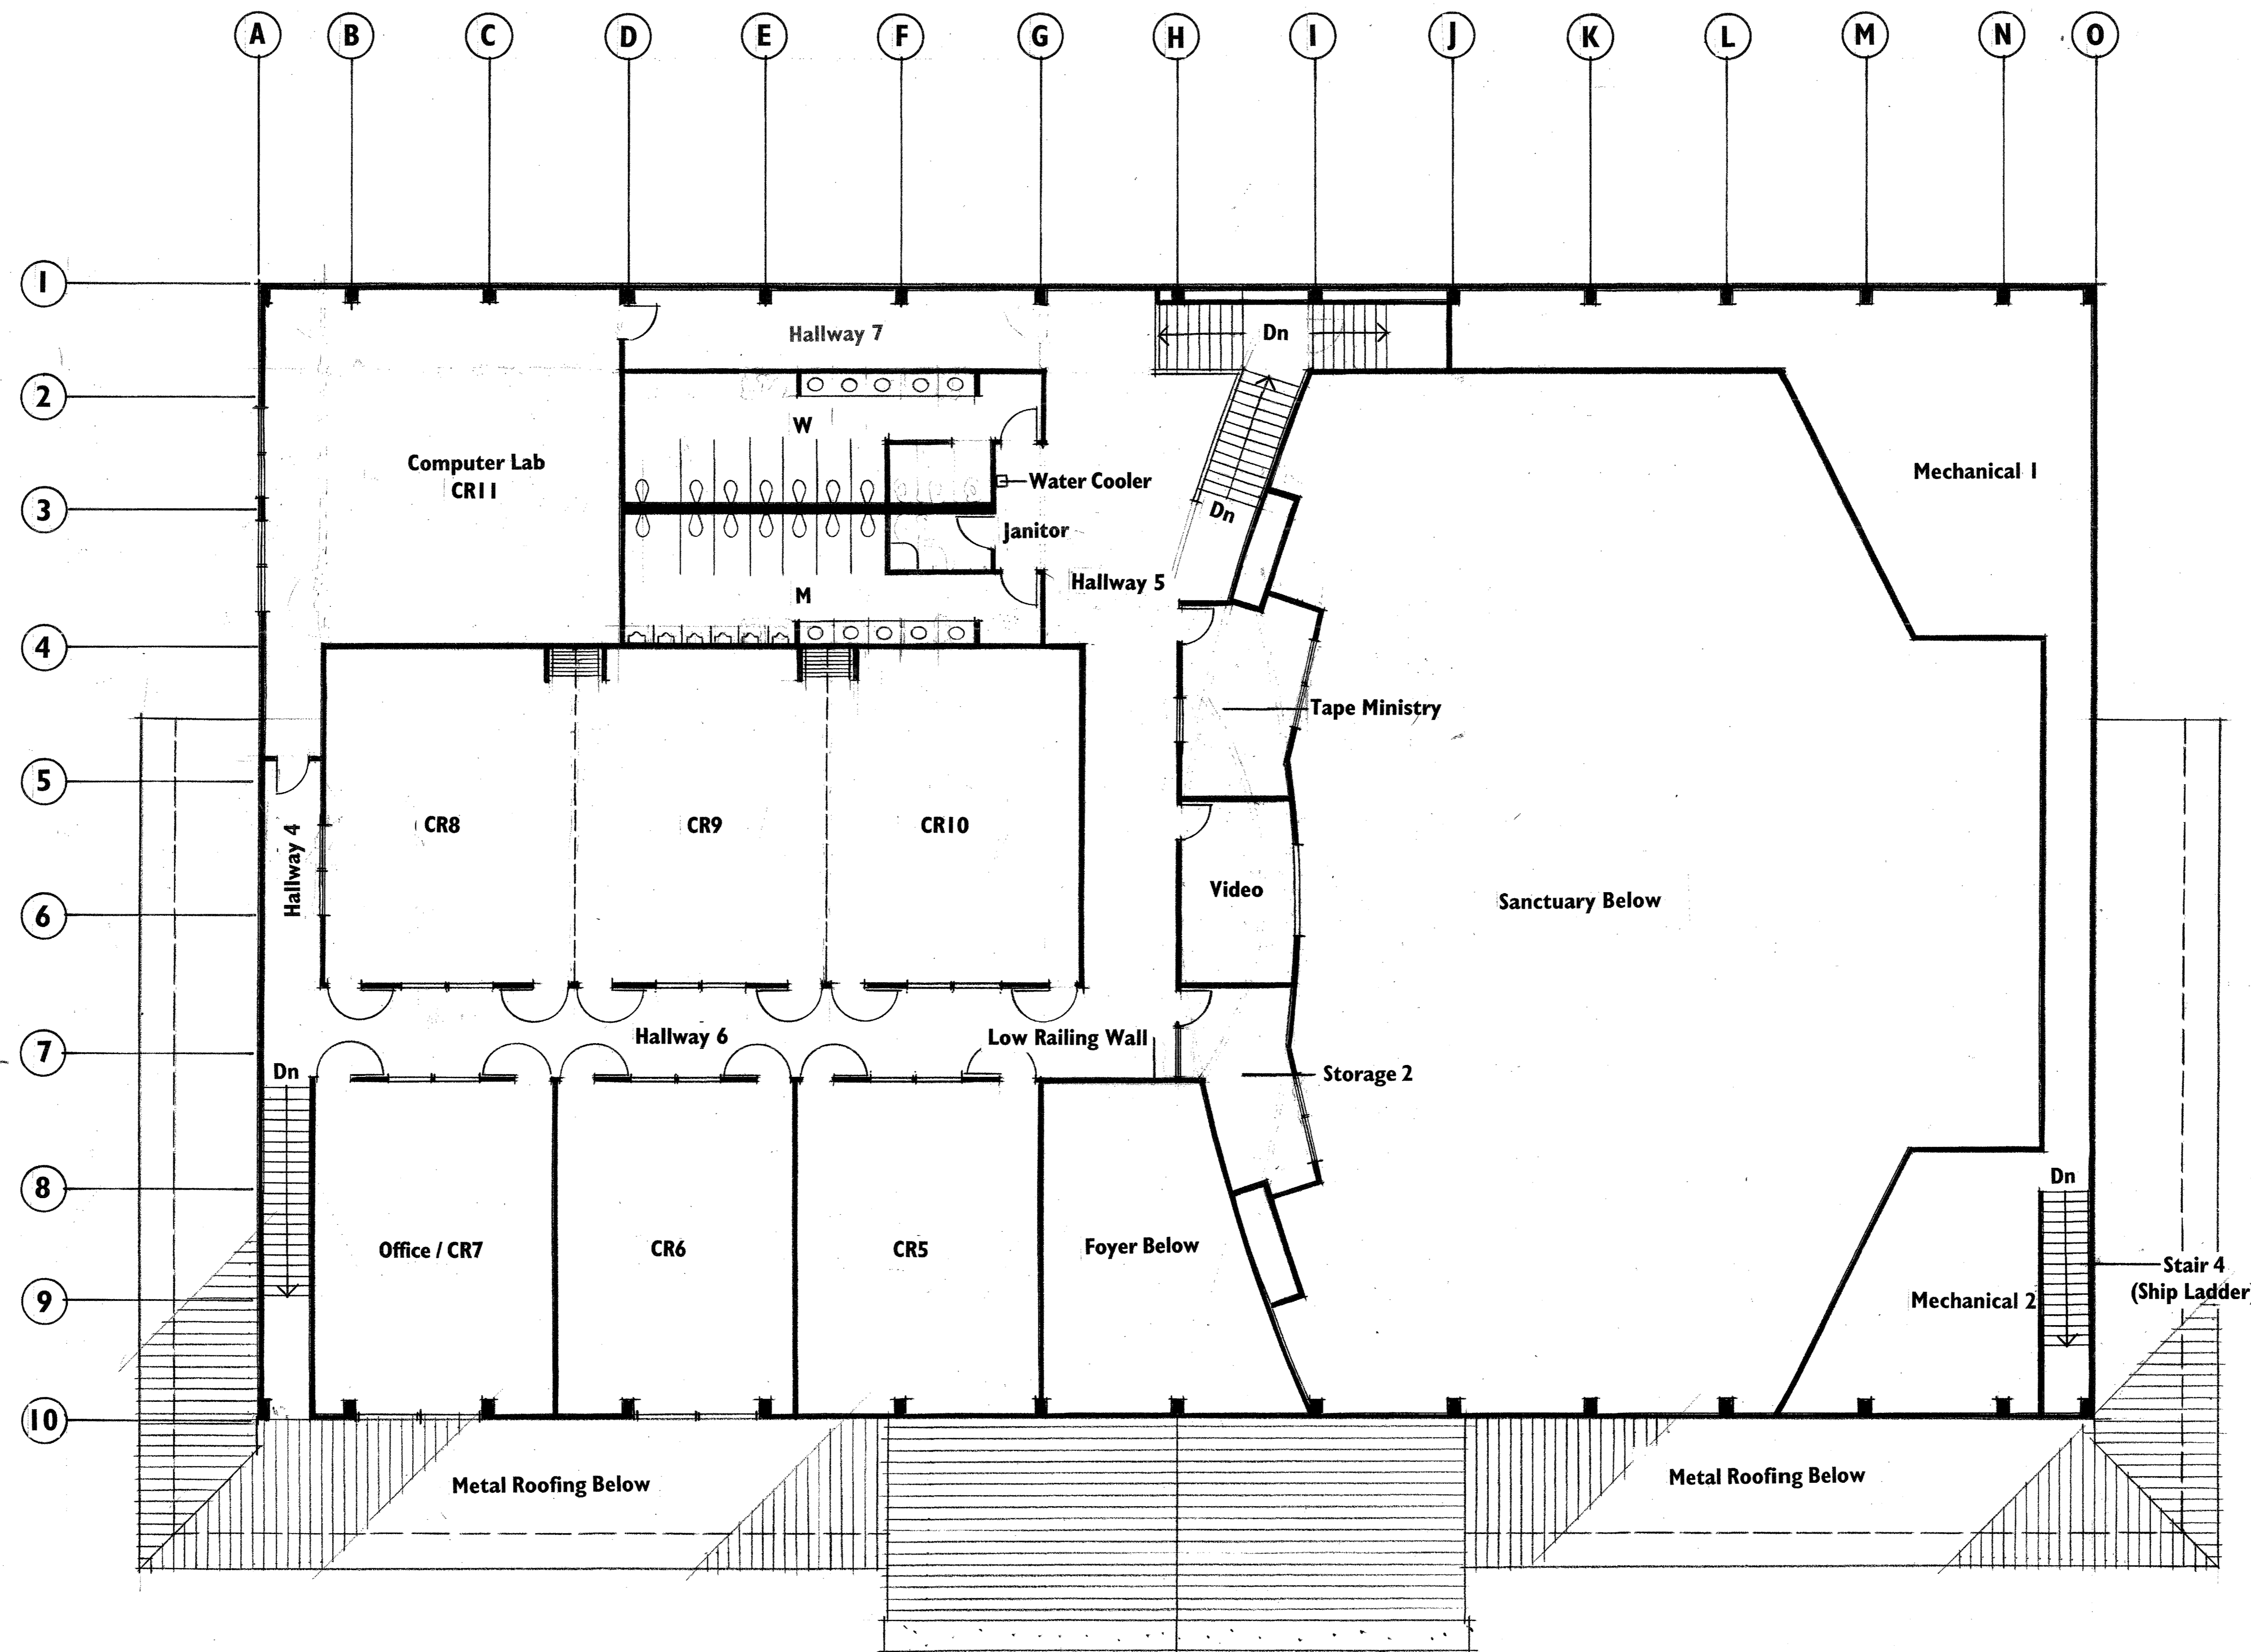

Second Floor Plan

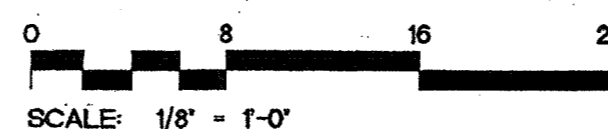

CALVARY CHAPEL WEST OAHU

GENESYS
DESIGN
GROUP
INCORPORATED
ARCHITECTURAL
PLANNING
INTERIOR DESIGN

Exhibit 3

Revised March 13, 2007

GDGI No. 20068